


## FRAMING SYSTEMS

### C-SECTION FRAMING

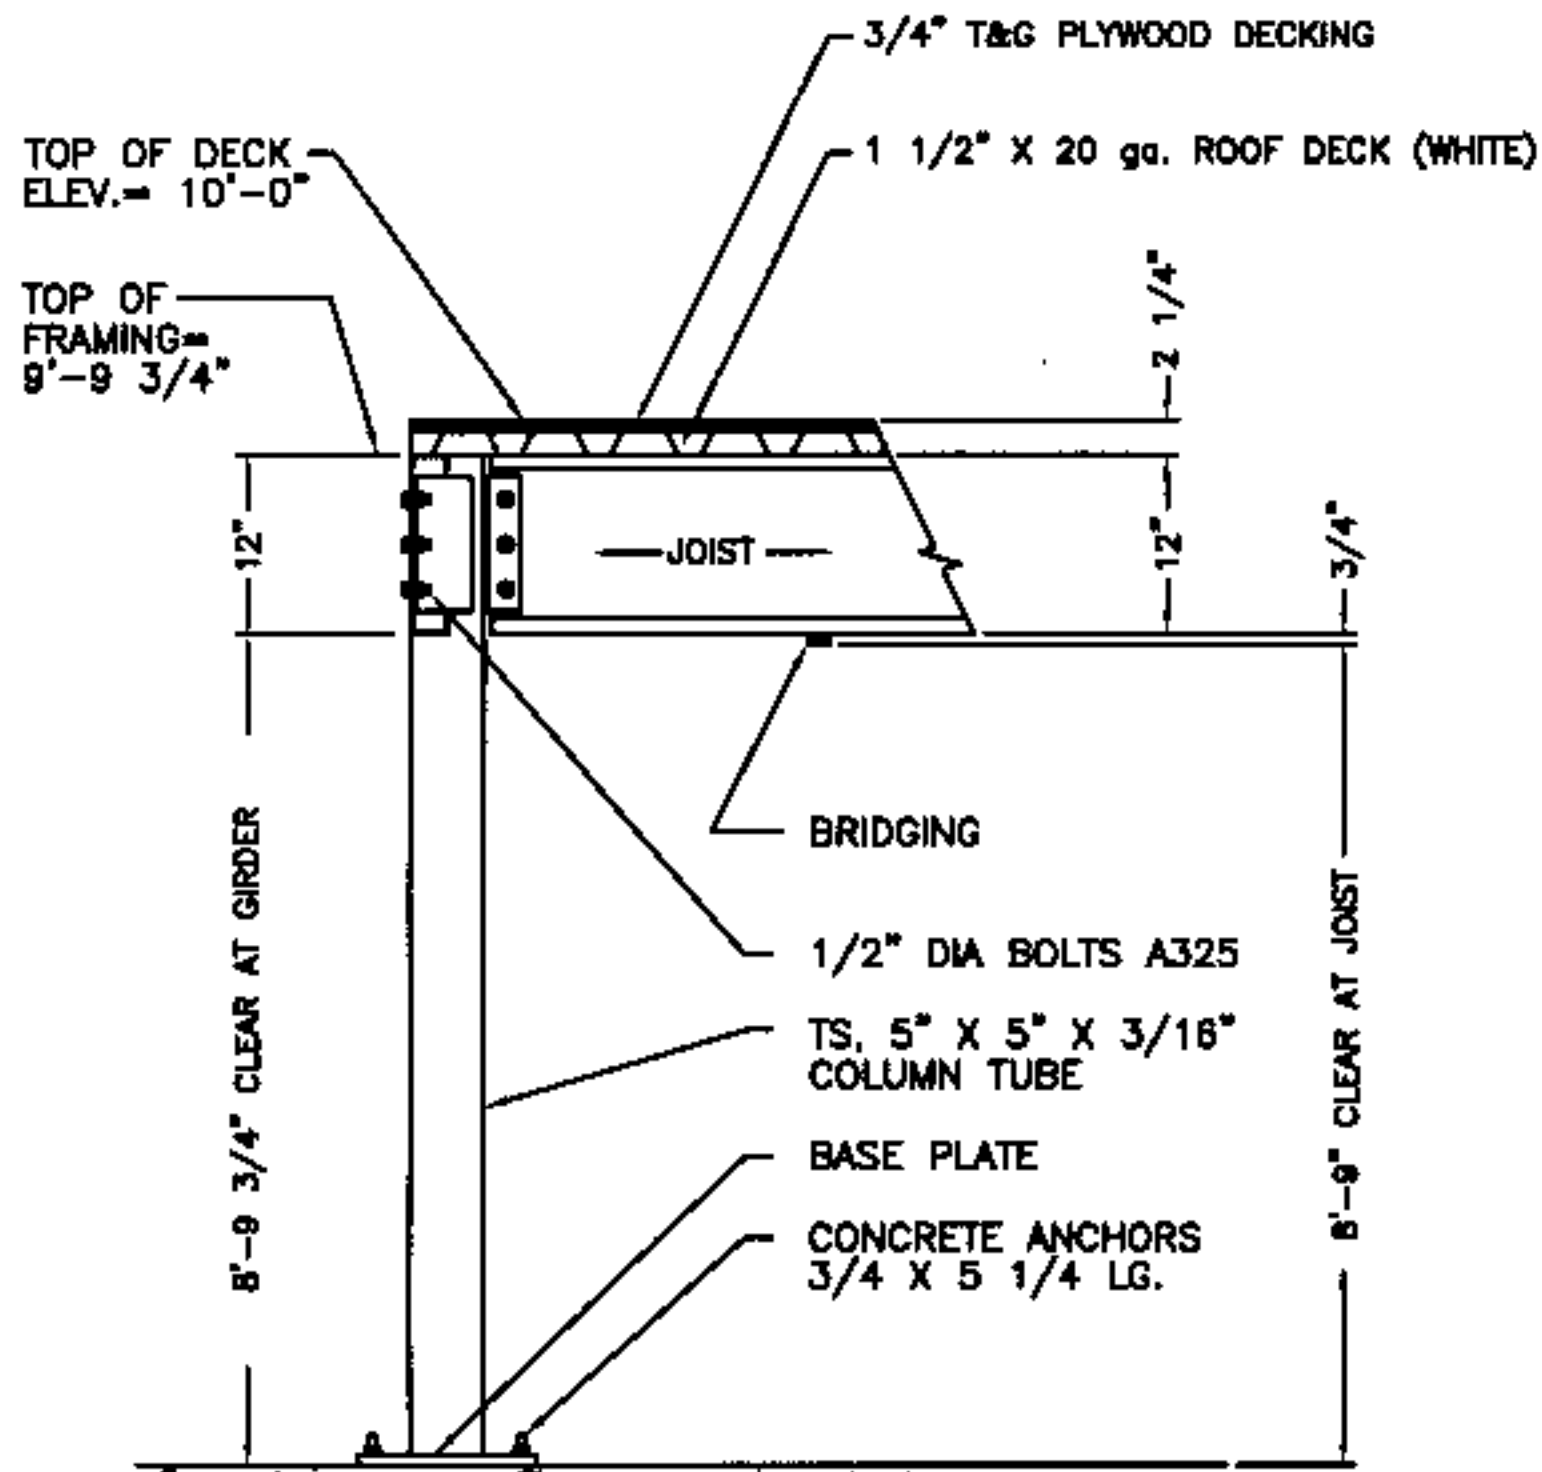

**TYPICAL SECTION AT COLUMN**

**C-SECTION FRAMING  
with ROOF DECK & PLYWOOD**

