


FRAMING SYSTEMS

BAR JOIST & GIRDER JOIST FRAMING

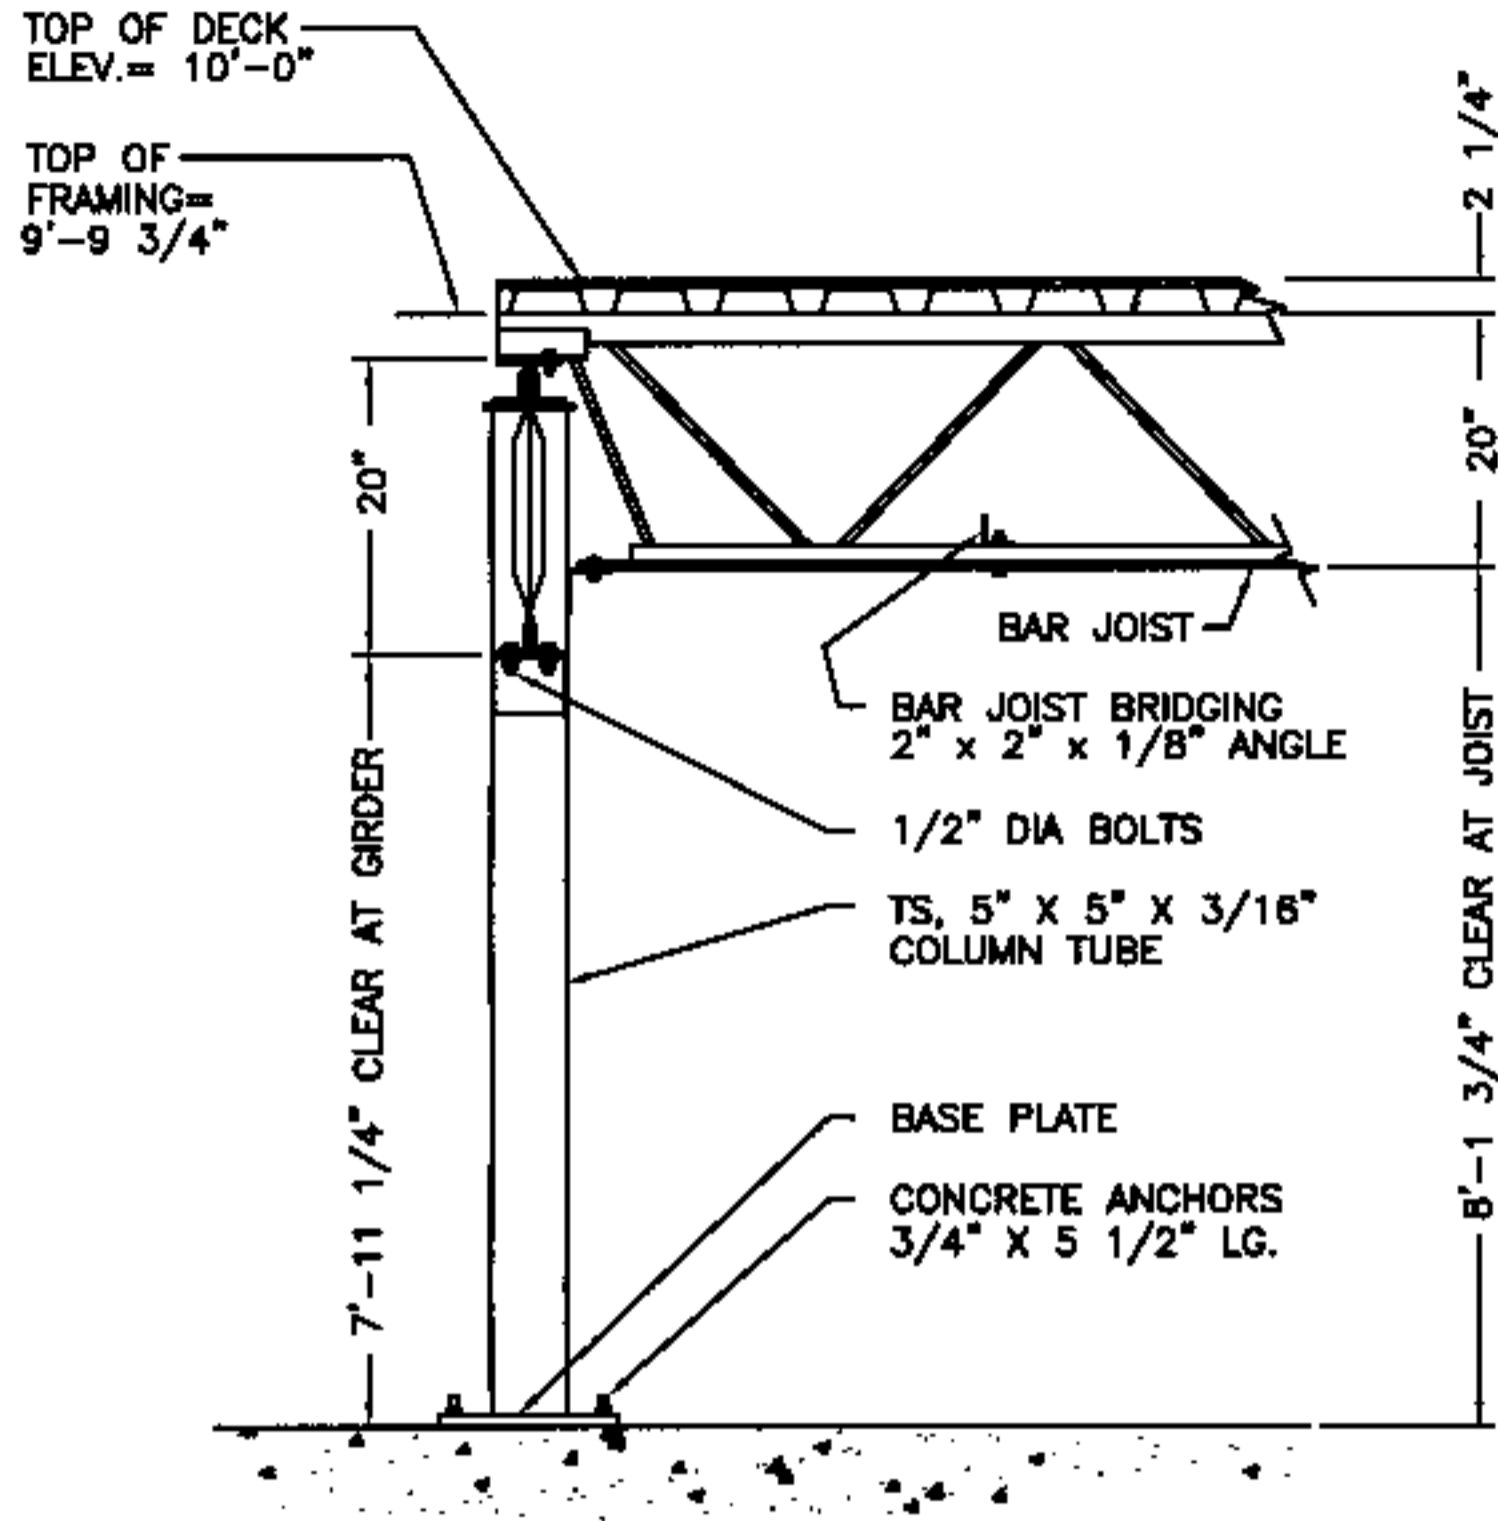

TYPICAL SECTION AT COLUMN

