


(4) 1/2" X 1 1/2" BOLT,
1/2" STRUCTURAL WASHER,
AND 1/2" HEXNUT

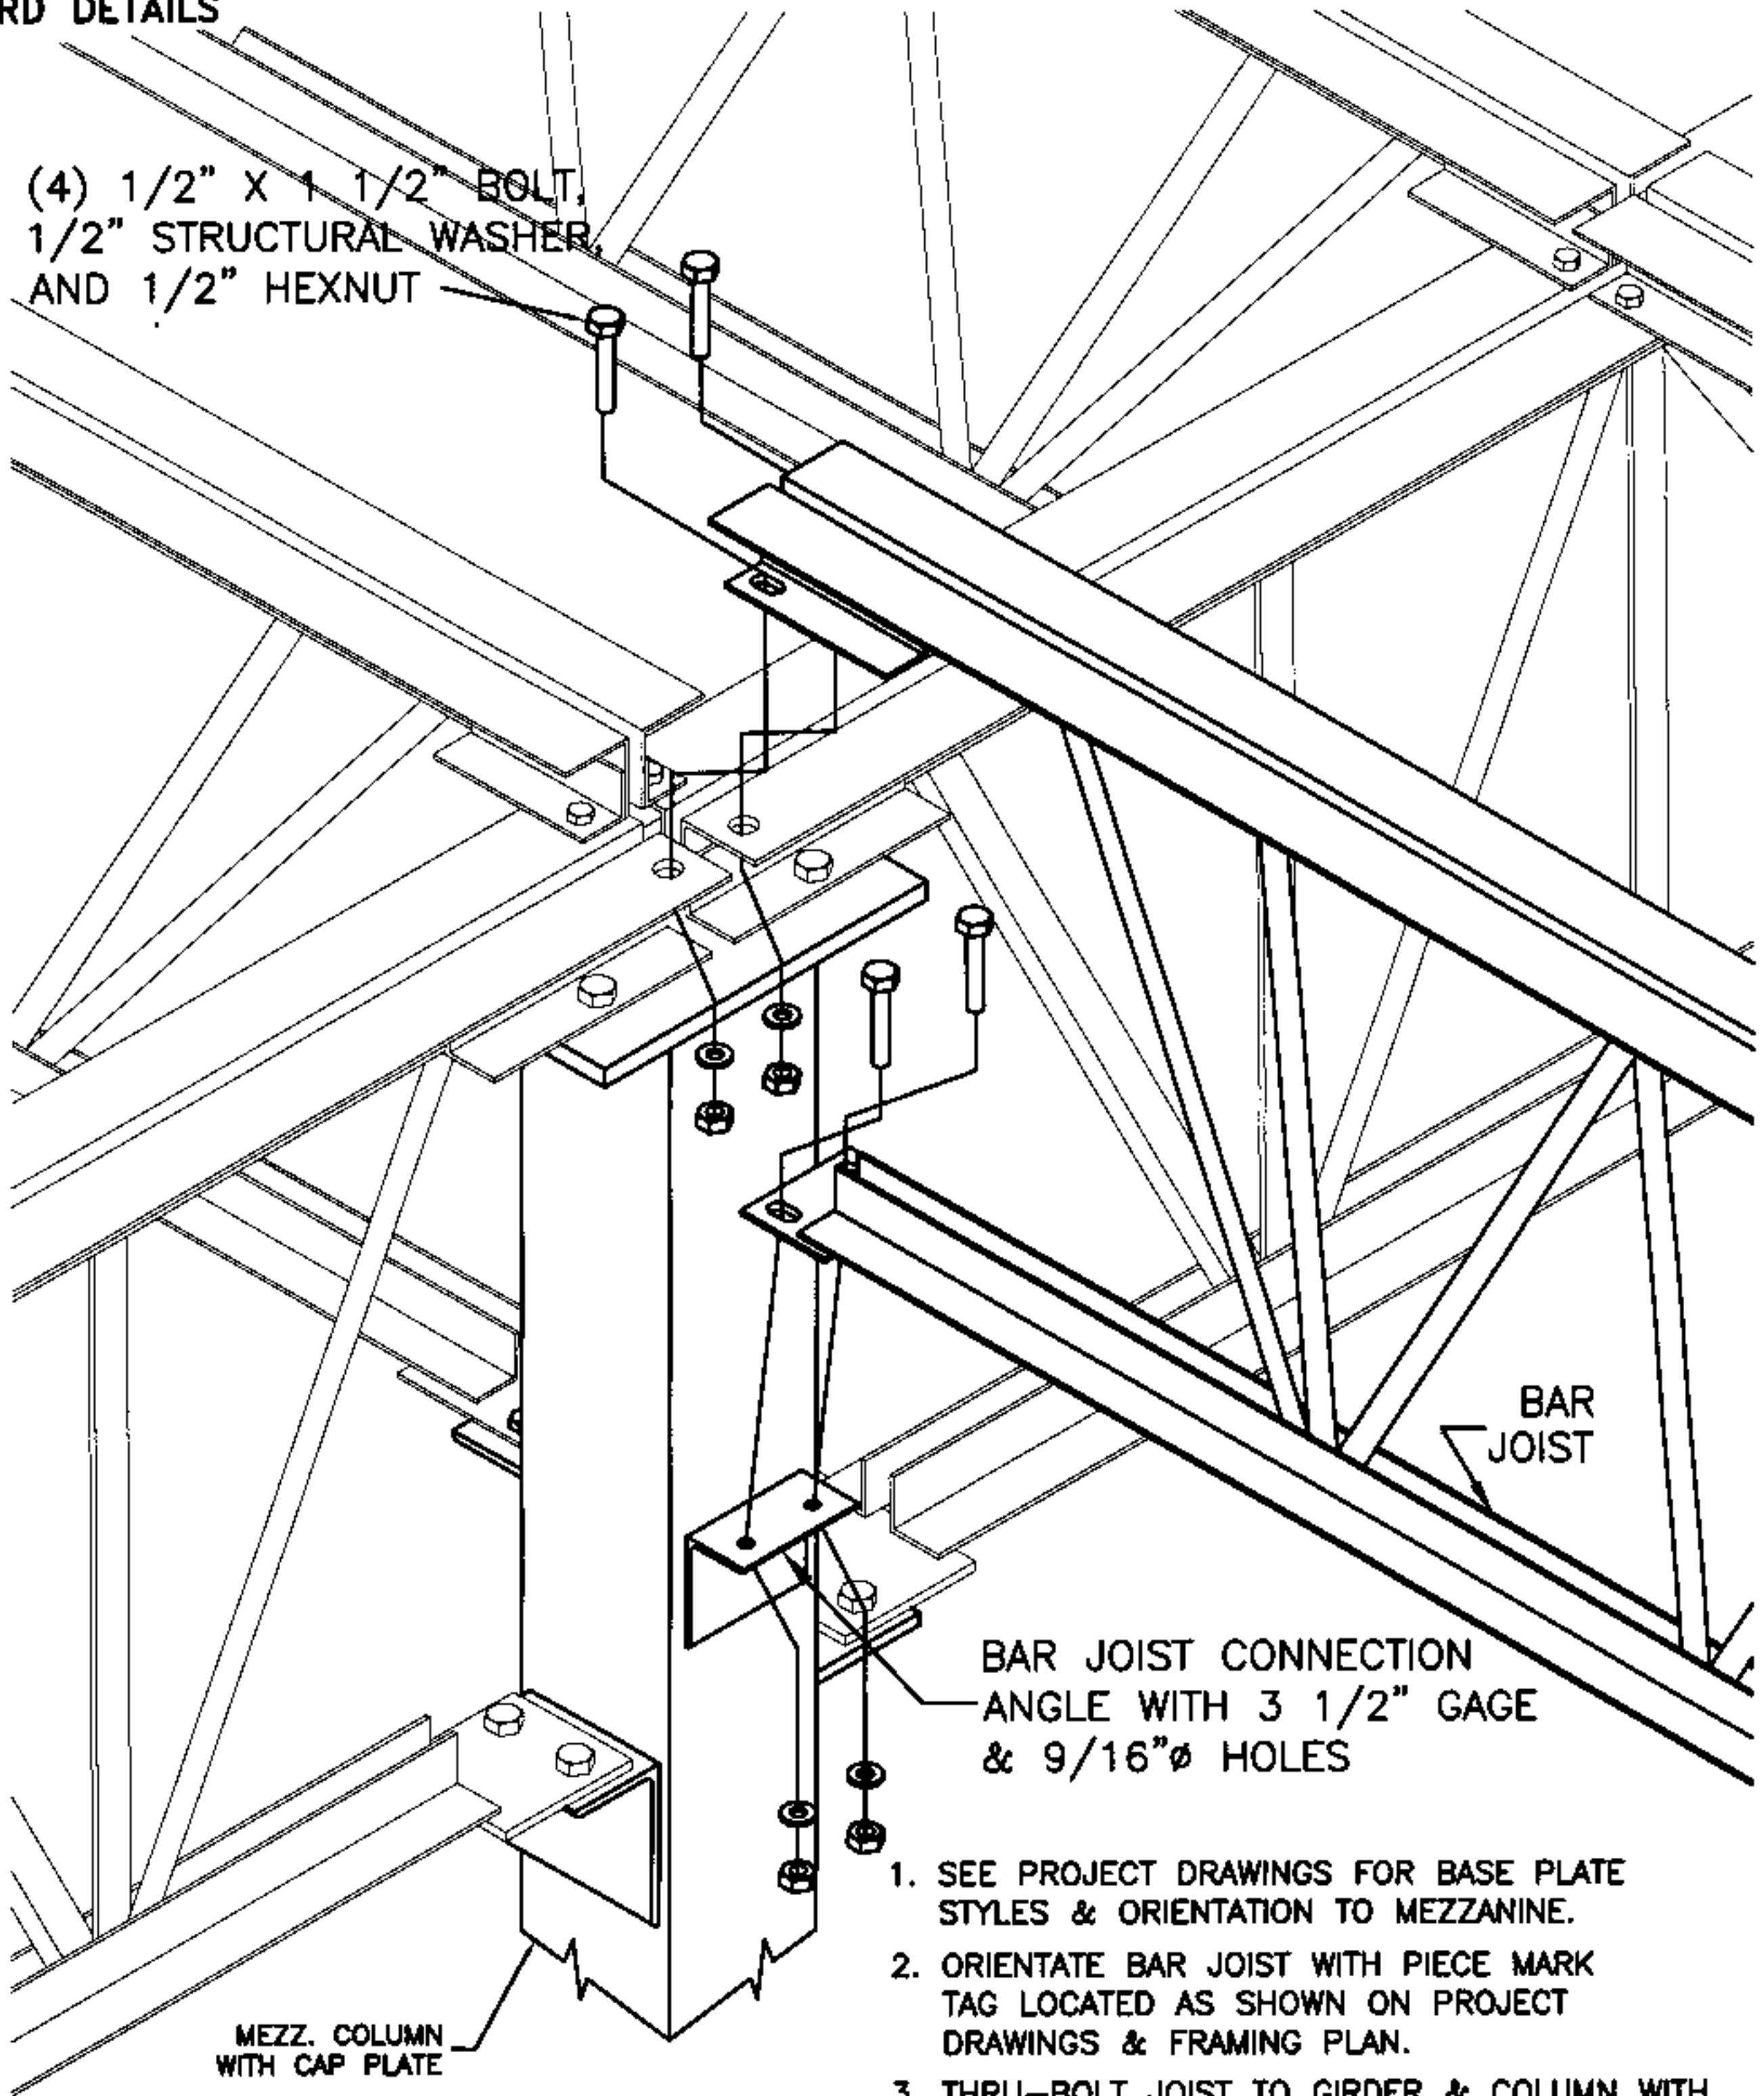

BAR
JOIST

BAR JOIST CONNECTION
ANGLE WITH 3 1/2" GAGE
& 9/16"Ø HOLES

MEZZ. COLUMN
WITH CAP PLATE

1. SEE PROJECT DRAWINGS FOR BASE PLATE STYLES & ORIENTATION TO MEZZANINE.
2. ORIENTATE BAR JOIST WITH PIECE MARK TAG LOCATED AS SHOWN ON PROJECT DRAWINGS & FRAMING PLAN.
3. THRU-BOLT JOIST TO GIRDER & COLUMN WITH 1/2" X 1 1/2" LG. BOLTS, 1/2" STRUCTURAL WASHERS, & 1/2" NUTS.

DETAIL 12A

BARJOIST TO GIRDER JOIST AT COLUMN