


## FRAMING SYSTEMS

### BEAM & BAR JOIST FRAMING

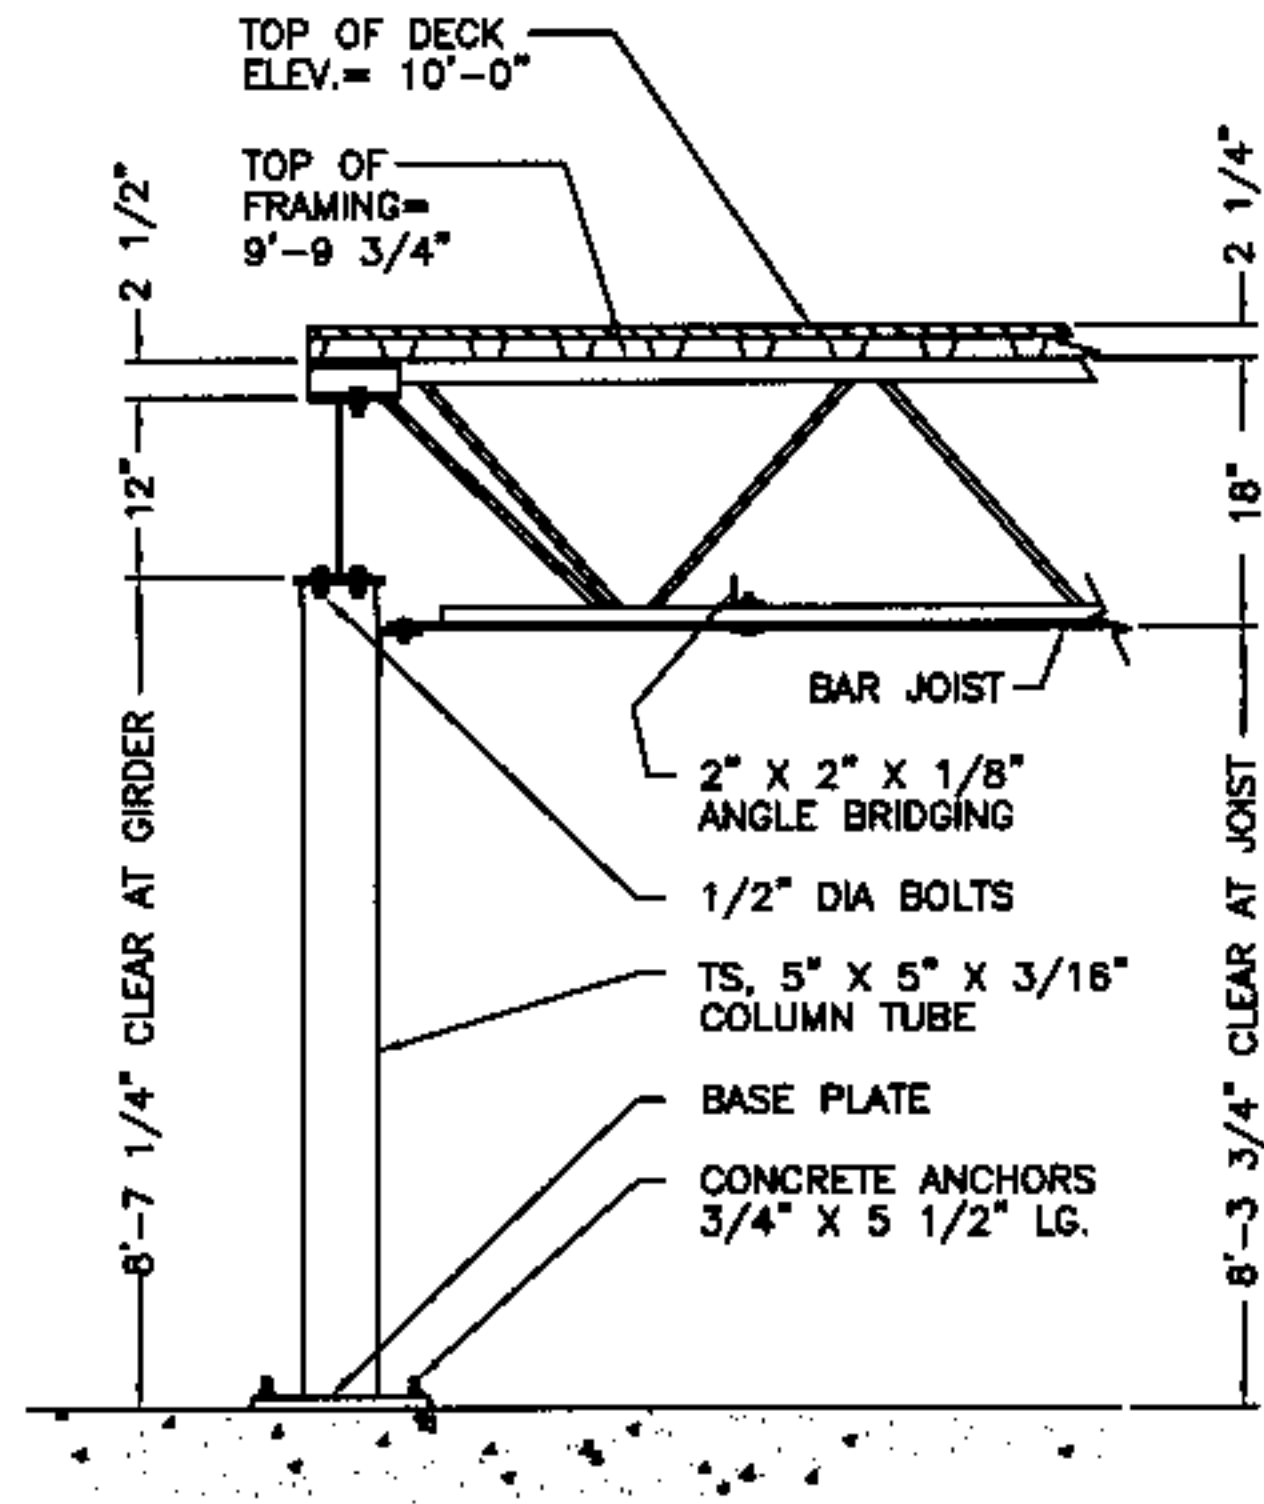

TYPICAL SECTION AT COLUMN

