


FRAMING SYSTEMS

BEAM & C-SECTION FRAMING

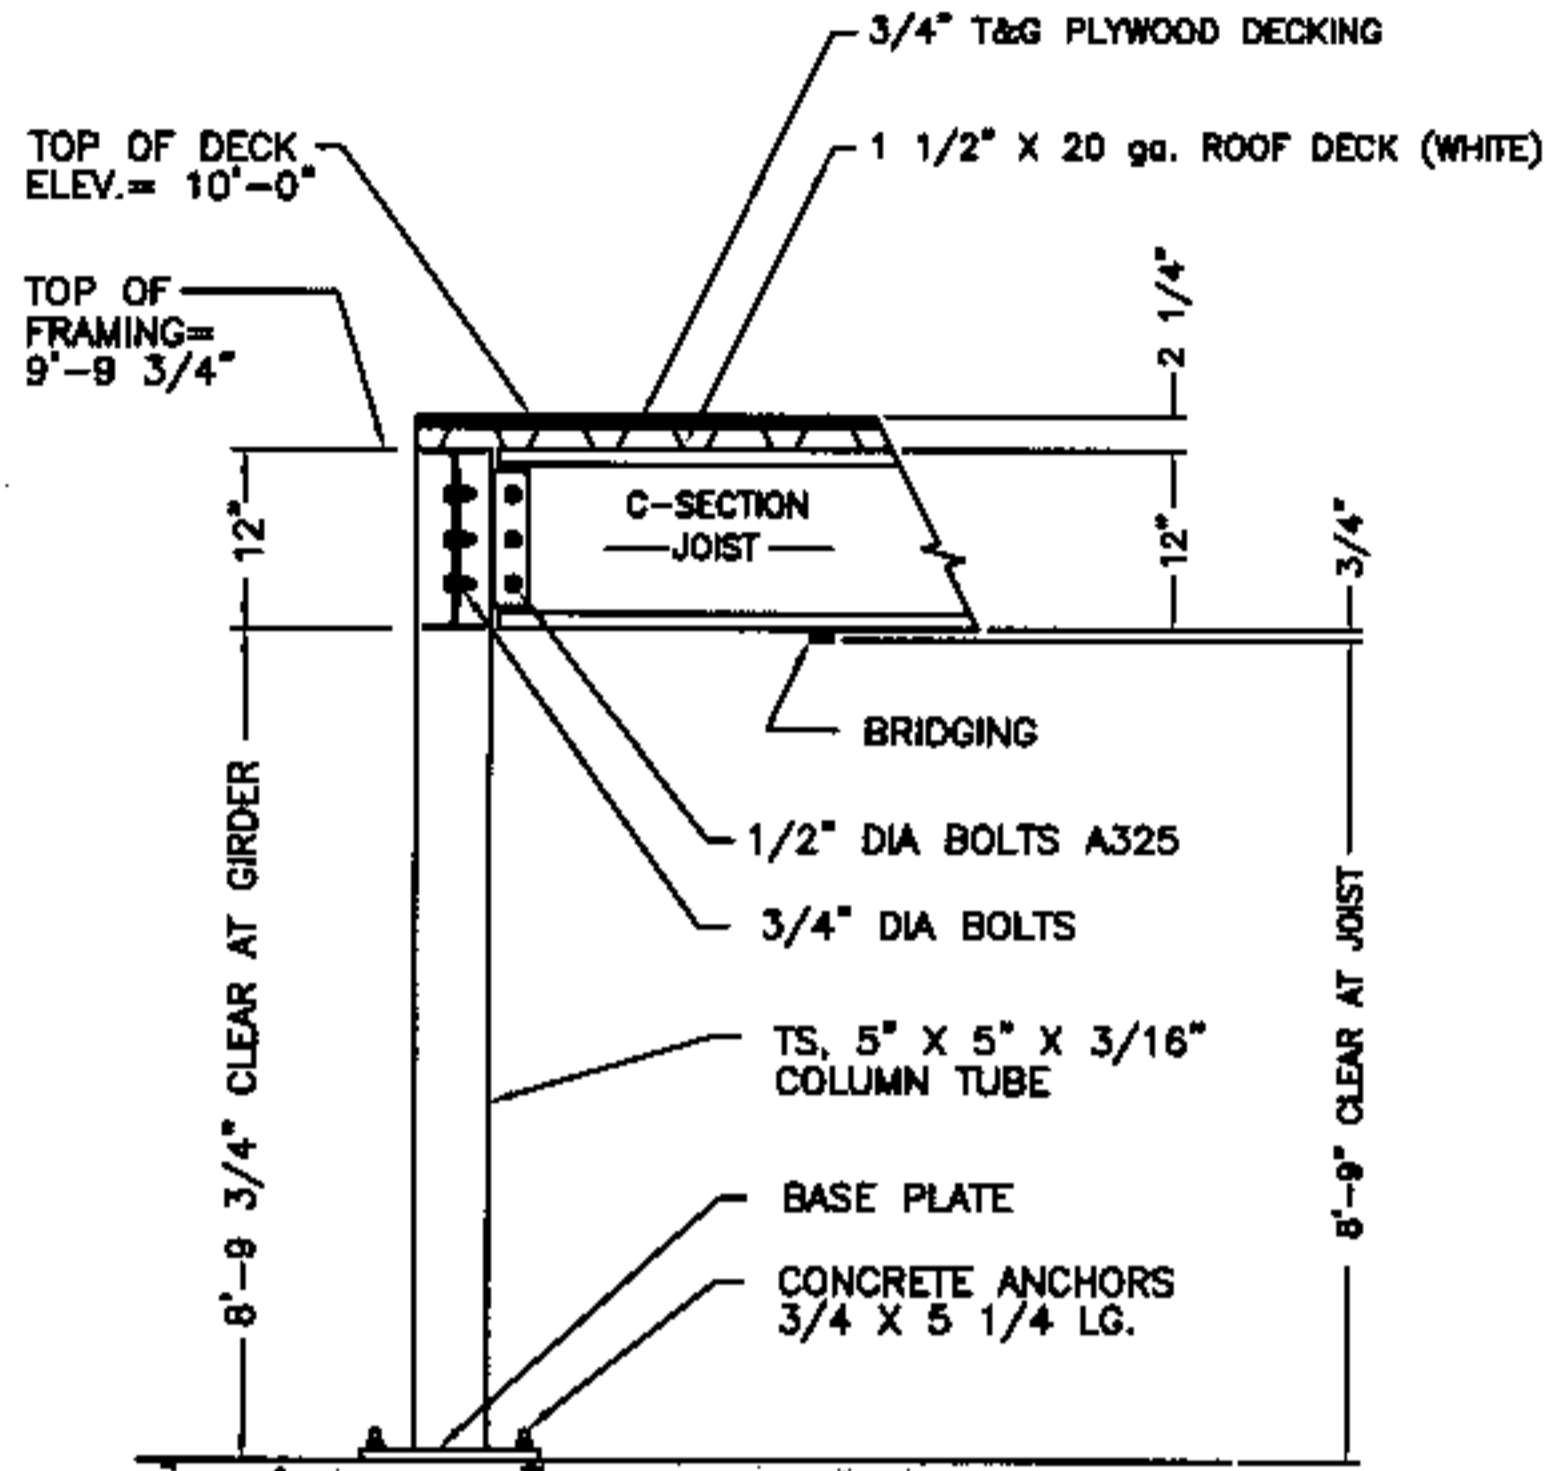

TYPICAL SECTION AT COLUMN

**BEAM & C-SECTION FRAMING
with ROOF DECK & PLYWOOD**

