


SSI

STANDARD DETAILS

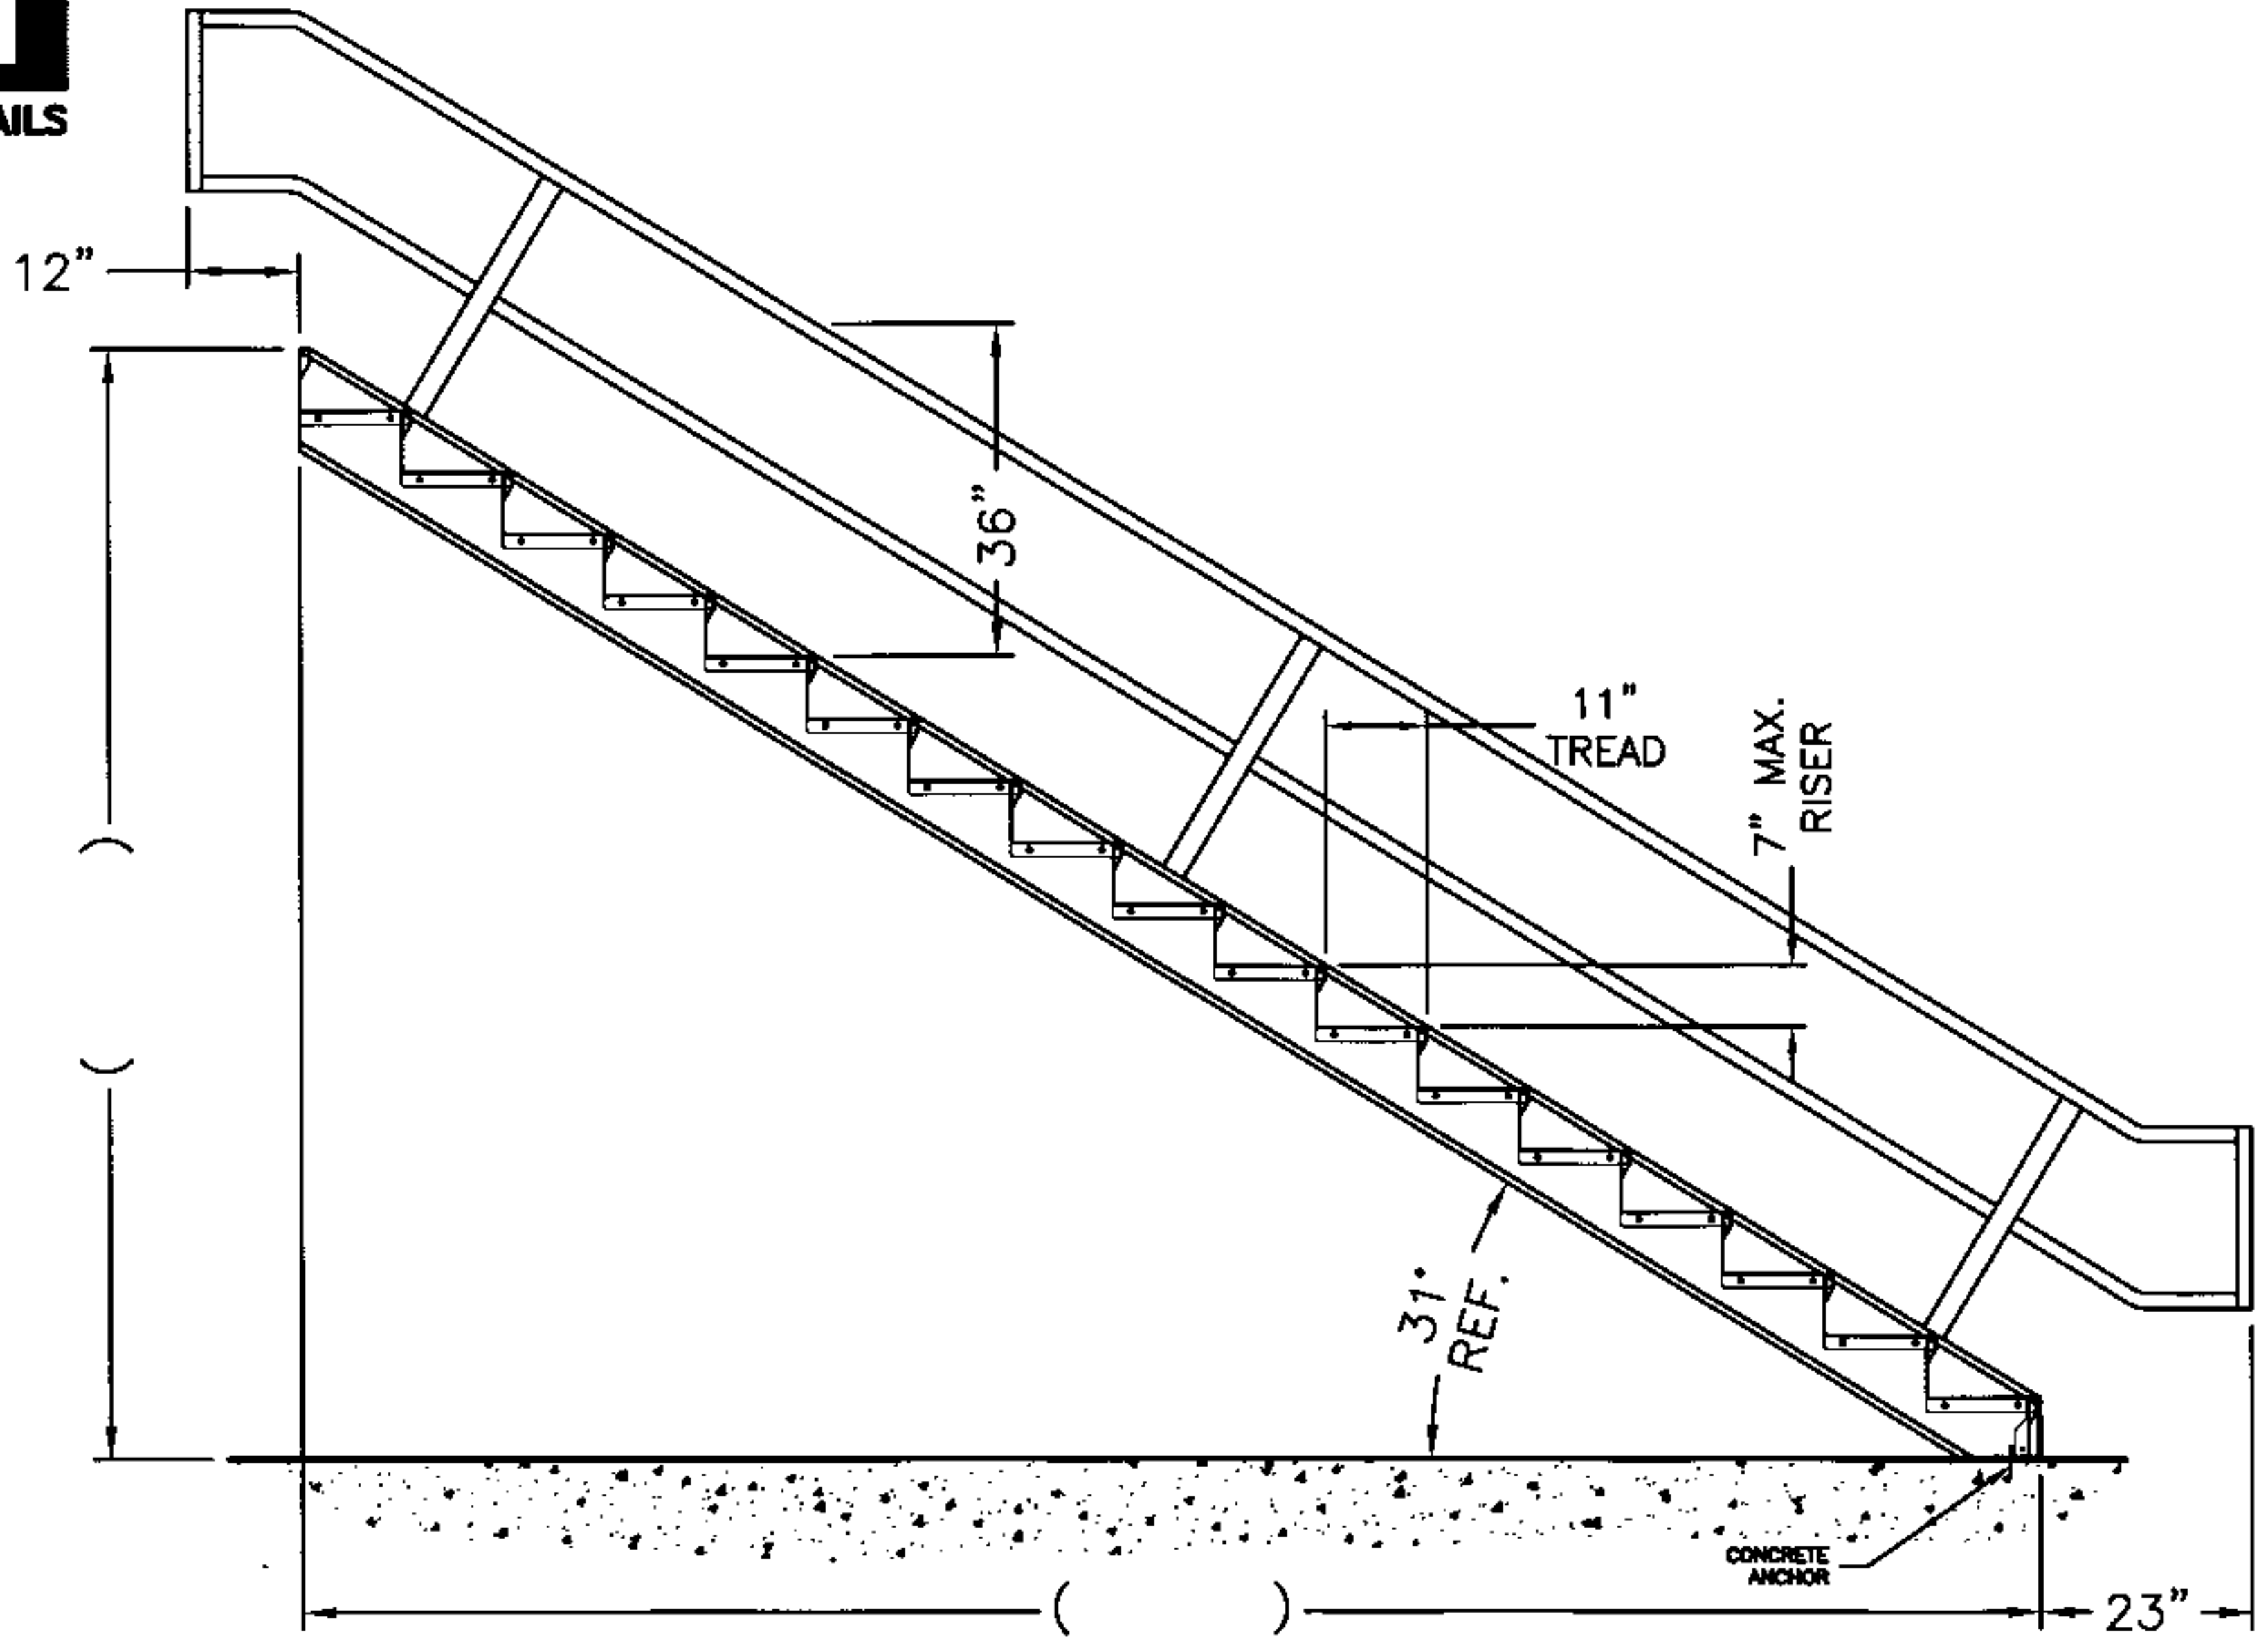

***TYPICAL BOCA STAIR
(2-RAIL STANDARD)***